

PLAN: _____
 VERSION: _____
 FILE: _____

 TECHNICAL SERVICES

SURVEYOR
 I, BRENT A. MURRAY, ALBERTA LAND SURVEYOR, OF THE SUMMER VILLAGE OF WEST BAPTISTE, ALBERTA, CERTIFY THAT THE SURVEY REPRESENTED BY THIS PLAN IS TRUE AND CORRECT TO THE BEST OF MY KNOWLEDGE, HAS BEEN CARRIED OUT IN ACCORDANCE WITH THE SURVEYS ACT AND THE ALBERTA LAND SURVEYORS' ASSOCIATION MANUAL, OF STANDARD PRACTICES, AND THE FIELD SURVEY WAS PERFORMED ON THE 3rd DAY OF JANUARY, 2010.

REGISTRATION NUMBER
 483
 BRENT A. MURRAY, A.L.S.
 ALBERTA LAND SURVEYORS' ASSOCIATION

B.A.M. Brent A. Murray
 ALBERTA LAND SURVEYOR WITNESS

LEGEND

Fg - FOUND
 Hs - HECTARES
 L - STATUTORY IRON POST
 Mp - MARKER POST
 MER. - MERIDIAN

PL - PLACED
 RGE - RANGE
 SEC - SECTION
 THEOR. - THEORETIC
 TWP. - TOWNSHIP

STATUTORY IRON POSTS FOUND SHOWN THIS WAY
 STATUTORY IRON POSTS MARKED '483' & PLACED SHOWN THIS WAY
 MARKER POSTS PLACED 0.30 m. INSIDE LEASE AT ALL IRON POSTS UNLESS OTHERWISE NOTED.
 BEARINGS WERE DETERMINED BY GPS OBSERVATIONS ON SURVEY EVIDENCE AS SHOWN.
 ALL TIES TO SURVEY EVIDENCE HAVE BEEN CHECKED-MEASURED. DISTANCES ARE IN METRES AND DECIMALS THEREOF.
 LANDS SCALE WITH THIS PLAN BOUNDED THUS
 N.R. DENOTES IRON POSTS STAMPED P012 WITH MARKER POST - NO RECORD.

AREA

TOTAL AREA REQUIRED = 8.04 ha (19.86 Ac)

LAND STATUS INFORMATION


LAND STANDING	No.	OWNER
AOA	060009	TALISMAN ENERGY INC.
AOA	060011	FASADOUNT ENERGY OPERATING CORP.
CNC	020507	NESEN INC.
CNT	060128	INFRASTRUCTURE & TRANSPORTATION
FMA	91000039	ALBERTA PACIFIC FOREST INDUSTRIES
PNT	020117	LES LAND USE OFFICE
TPA	1472	PETER QUINTAL

PLAN
 SHOWING SURVEY OF
MLL 090070
 FOR STORAGE SITE
 WITHIN
 THEOR. S.E. 1/4 SEC. 10 & S.W. 1/4 SEC. 11,
 TWP. 77, RGE. 8, W. 4 MER.
 & ADJOINING THEORETIC GOVERNMENT ROAD ALLOWANCE
 REGIONAL MUNICIPALITY OF WOOD BUFFALO - ALBERTA

SCALE 1:2,000

DRAWING NAME: MLL090070.DWG START DATE: December 31, 2009
 CLIENT: PRINT DATE: January 18, 2010
 CHECKED BY: BM DRAFTED BY: bm FILE No.: 5061-09

BRENT A. MURRAY, A.L.S.
 621 BAPTISTE DRIVE, WEST BAPTISTE, ALBERTA T9B 1R8 Phone: 750-799-0272

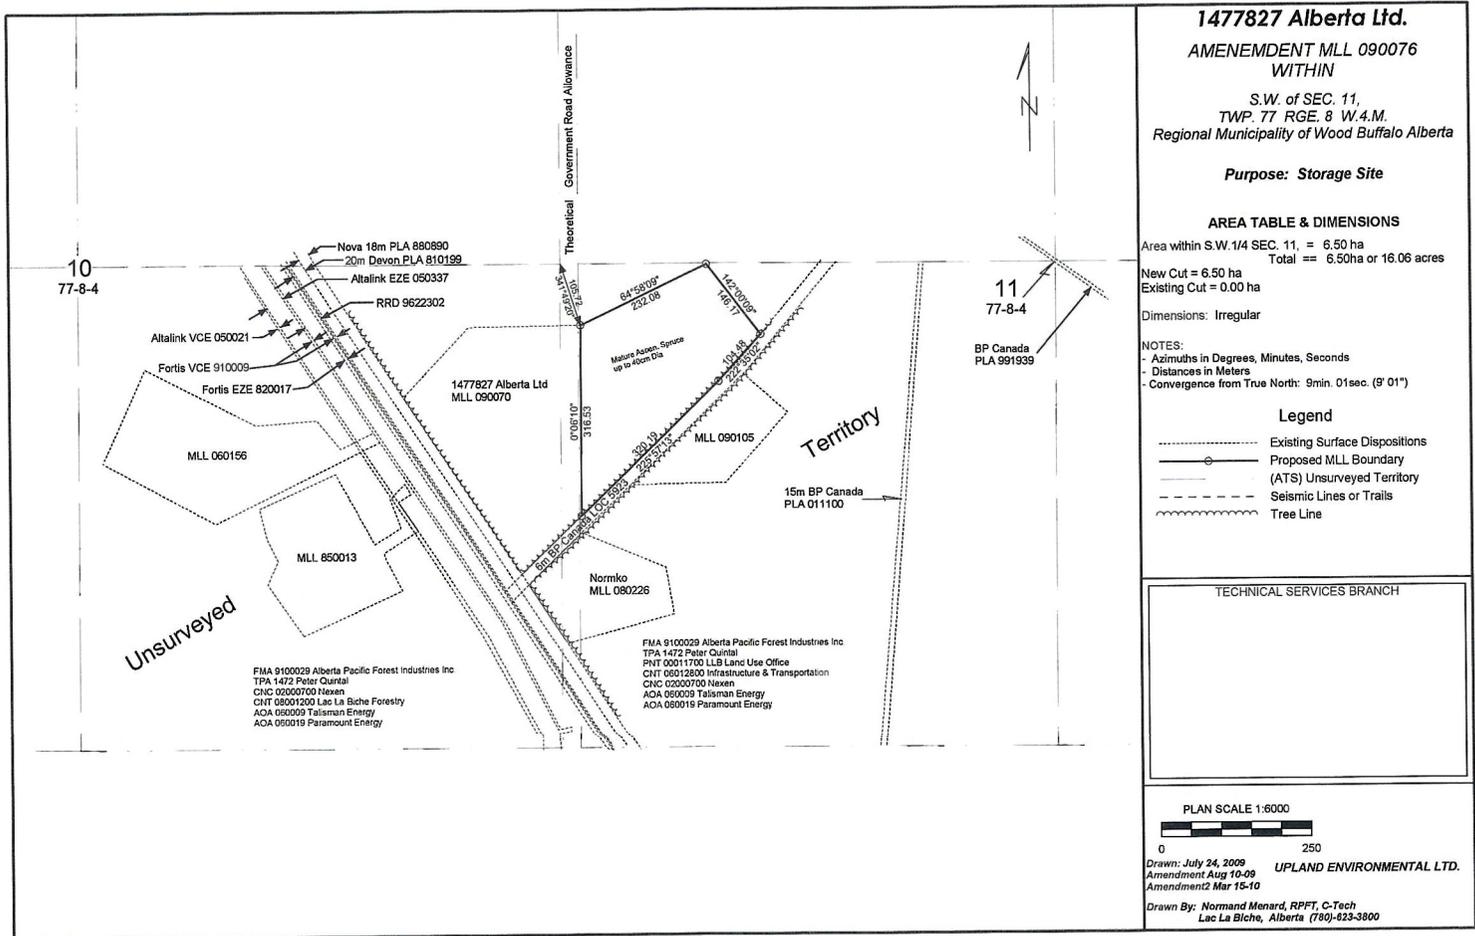

TEST NO. SA23

PROJECT CONKLIN PROJECT
PROJECT NO. PP
LOCATION Conklin, AB


DATE SAMPLED JUN 19, 2023

DATE TESTED JUN 21, 2023

TESTED BY AH

SUPPLIER NA
SOURCE NA
SPECIFICATION AT6-80
MATERIAL TYPE 80MM CRUSH

SAMPLED BY CL
TEST METHOD WASHED

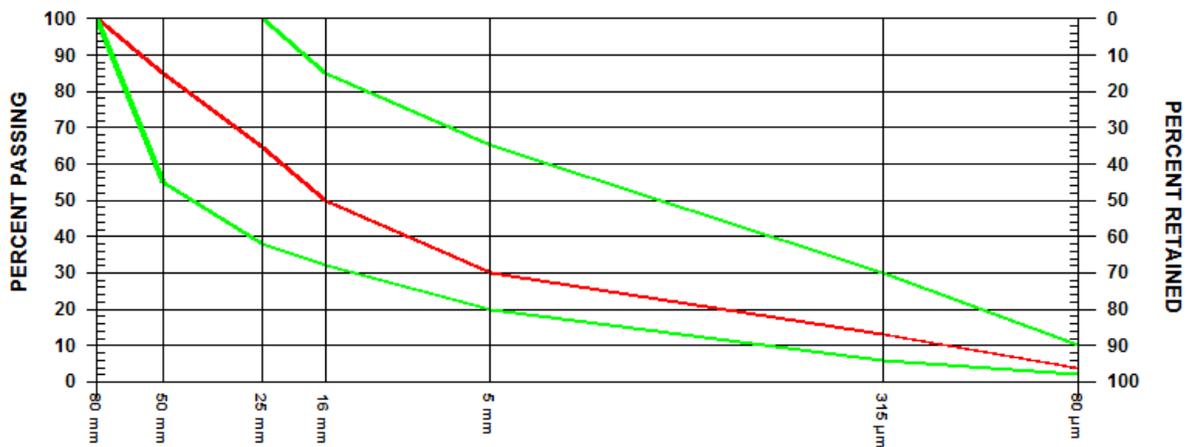

GRAVEL SIZES		PERCENT PASSING	GRADATION LIMITS
80	mm	100.0	100.0-100.0
50	mm	84.8	55.0-100.0
25	mm	64.8	38.0-100.0
16	mm	49.8	32.0-85.0

SAND SIZES AND FINES		PERCENT PASSING	GRADATION LIMITS
5	mm	29.8	20.0-65.0
315	µm	13.0	6.0-30.0
80	µm	4.0	2.0-10.0



Reviewed by Ali.H