


SML 100032 SRD Plan: 4550 SG, 2010-03-05, gob

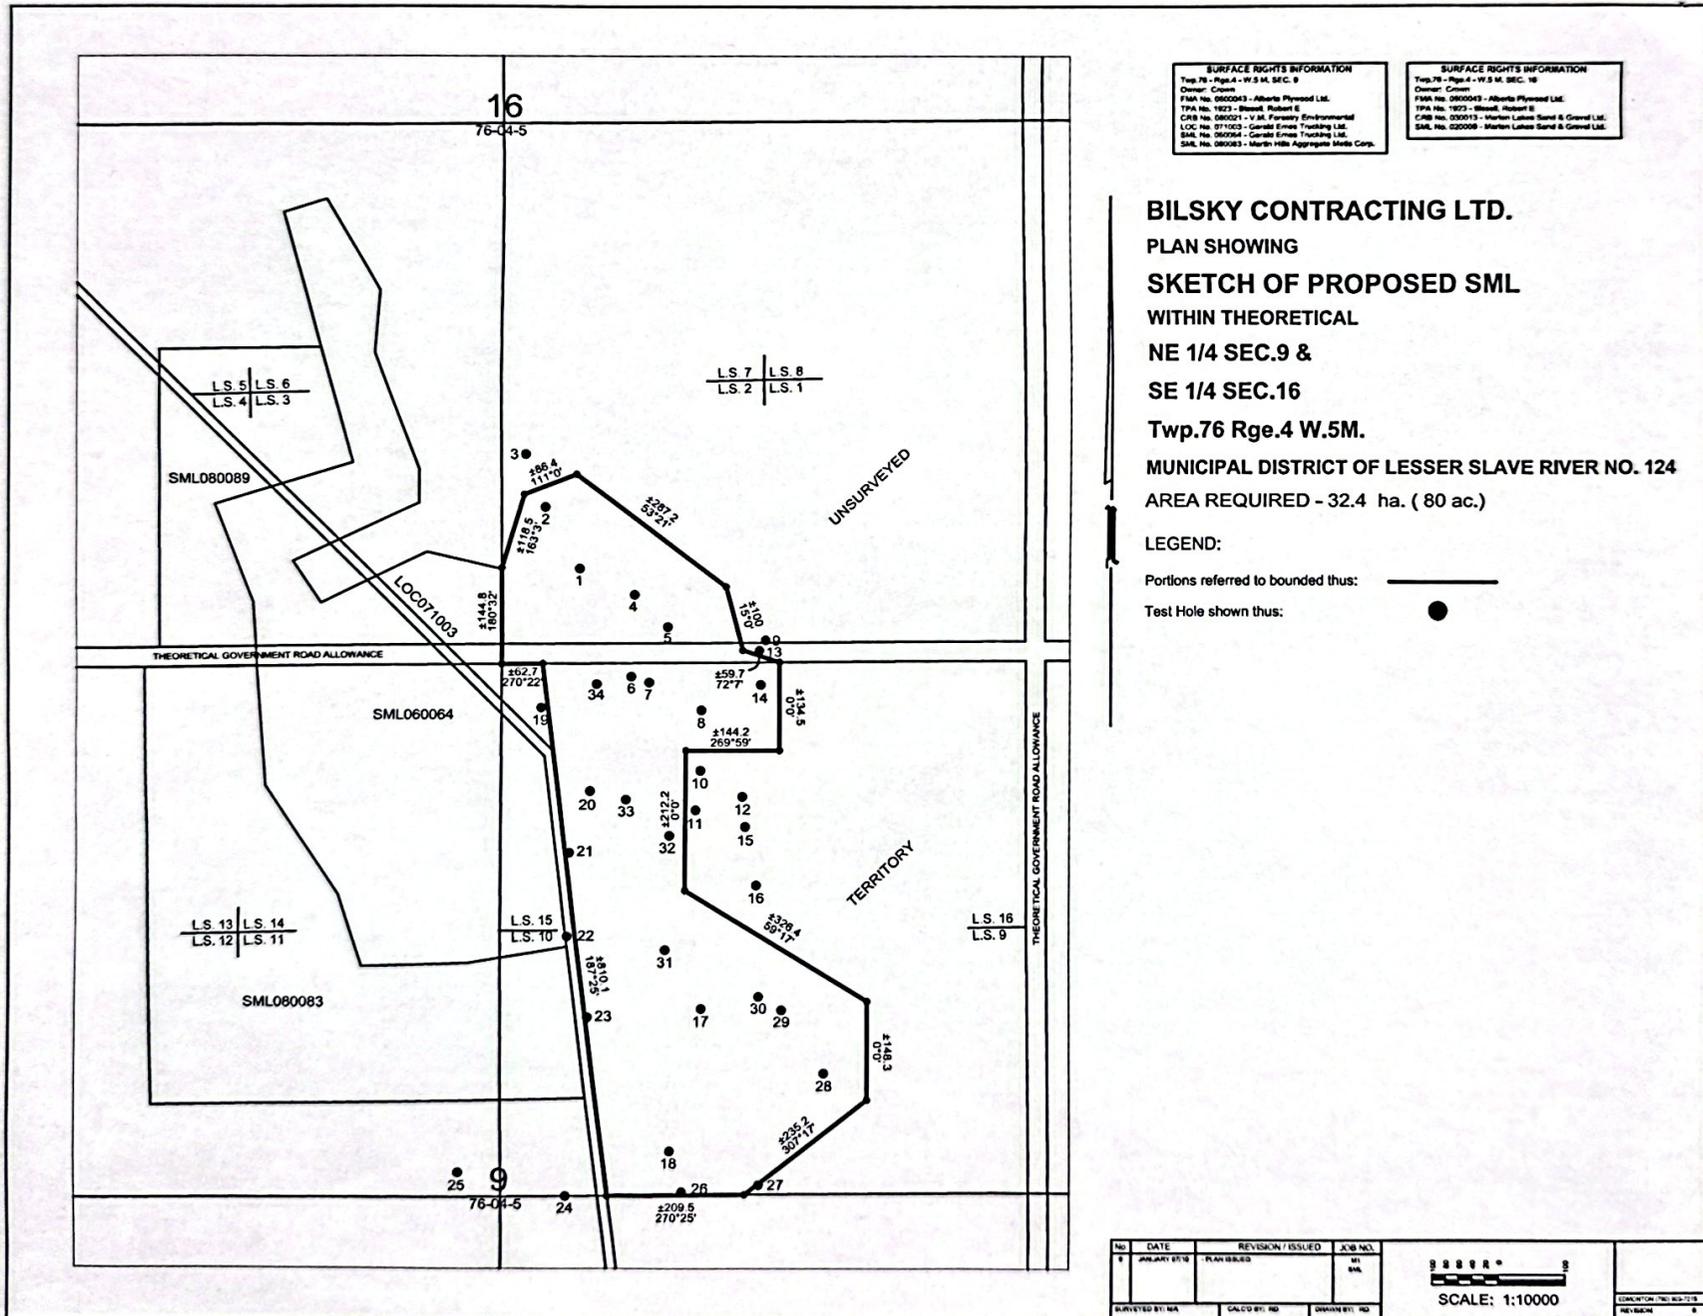

SURFACE RIGHTS INFORMATION	
Twp. 76 - Rge. 4 - W. 5 M. SEC. 9	
Owner: Crown	
FMA No. 060043 - Alberta Plywood Ltd.	
TPA No. 1927 - Broadbent Robert E	
CRB No. 060021 - V.M. Forestry Environmental	
SAL No. 060063 - Martin Hills Aggregate Mfg. Corp.	

SURFACE RIGHTS INFORMATION	
Twp. 76 - Rge. 4 - W. 5 M. SEC. 16	
Owner: Crown	
FMA No. 060043 - Alberta Plywood Ltd.	
TPA No. 1927 - Broadbent Robert E	
CRB No. 030013 - Martin Lakes Sand & Gravel Ltd.	
SAL No. 020009 - Martin Lakes Sand & Gravel Ltd.	

**BILSKY CONTRACTING LTD.**  
 PLAN SHOWING  
**SKETCH OF PROPOSED SML**  
 WITHIN THEORETICAL  
**NE 1/4 SEC.9 &**  
**SE 1/4 SEC.16**  
**Twp.76 Rge.4 W.5M.**  
**MUNICIPAL DISTRICT OF LESSER SLAVE RIVER NO. 124**  
 AREA REQUIRED - 32.4 ha. ( 80 ac.)

LEGEND:  
 Portions referred to bounded thus:   
 Test Hole shown thus: 

SML100032 SRD Plan: 4550 SG, 2010-03-05, gob

NO.	DATE	REVISION / ISSUED	JCB NO.
1	JANUARY 07/10	PLAN ISSUED	01
			02
			03
SCALE: 1:10000


